





















Sign Schedule	
	Qty: 4 Ref: 573 Direction to hazard left
	Qty: 5 Ref: 7010.1 Nature of temporary hazard ahead - Road Ahead Closed
	Qty: 2 Ref: 13.9 VP01 Schedule 13-9 : Temporary Information
	Qty: 2 Ref: 7010.1 Nature of temporary hazard ahead - Road Closed
	Qty: 2 Ref: 7105 Lane closure barrier
	Qty: 2 Ref: 2702 Start of temporary diversion route


Sign Schedule	
	Qty: 1 Ref: 2702 Start of temporary diversion route
	Qty: 1 Ref: 13.9 VP01 Schedule 13-9 : Temporary Information
	Qty: 3 Ref: 2704 Direction of temporary diversion route
	Qty: 3 Ref: 2704 Direction of temporary diversion route
	Qty: 3 Ref: 2703 Direction of temporary diversion route from junction ahead
	Qty: 3 Ref: 2703 Direction of temporary diversion route from junction ahead
	Qty: 8 Ref: 2703 Direction of temporary diversion route from junction ahead
	Qty: 2 Ref: 2703 Direction of temporary diversion route from junction ahead
	Qty: 2 Ref: 2703 Direction of temporary diversion route from junction ahead
	Qty: 2 Ref: 2702 End of temporary diversion route
	Qty: 3 Ref: 573 Direction to hazard right
	Qty: 5 Ref: 7001 Road works ahead



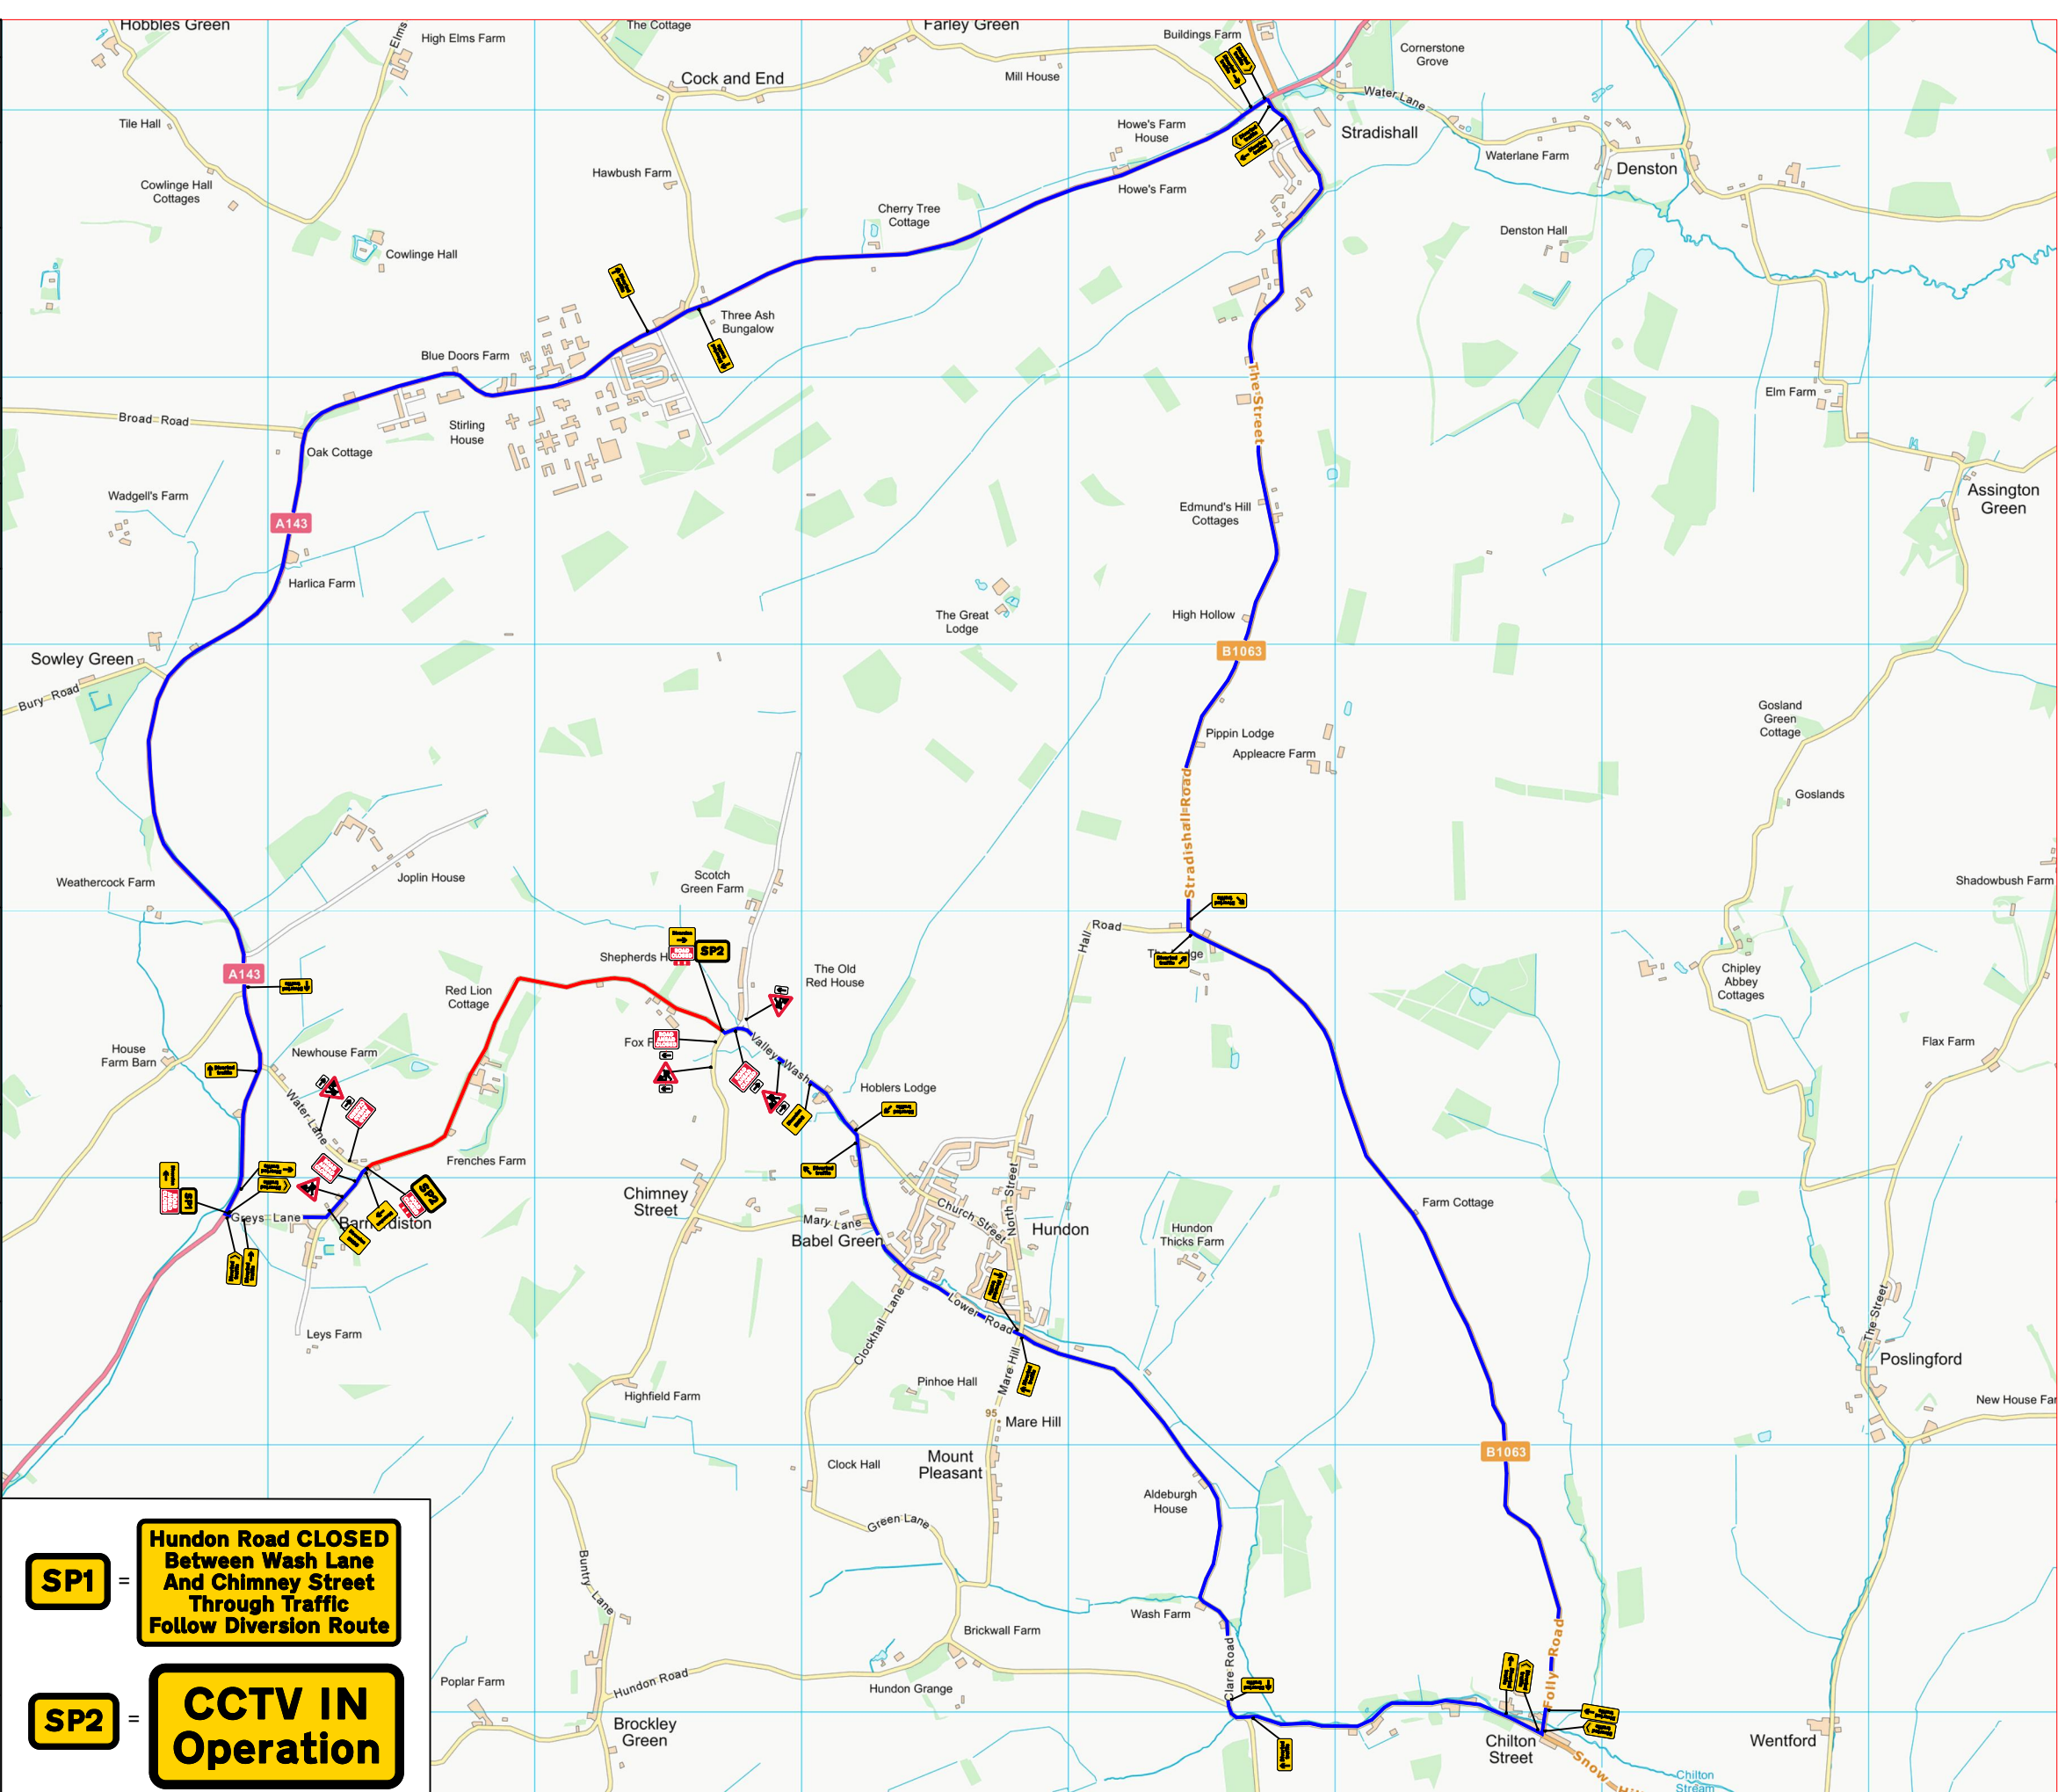

**HIGHWAY ASSURANCE**  
UNIT 6 GIPPING ROAD  
PLUMMERS DELL GREAT BLAKENHAM  
SUFFOLK, IP6 0IG  
0333 577 1810  
www.highwayassurance.co.uk

Client.



Project.

Improvements

Drawing Title / Site Address.

Hundon Road  
Barnardiston  
CO10 8EL

Key

Sign

Traffic Cone

Cone Lamp

Closure Point

Diversion route

Access Only

Pedestrian Barrier

Notes

- All dimensions are in metres unless otherwise stated.
- All traffic management to comply with Chapter 8 and any updates, and Safety at Street Works and Road Work's (A Code of Practice) Regulations and General Directions 2002.
- All road markings and signs to be as per the Traffic Signs Regulations and General Directions 2002.
- All permanent traffic signals will be bagged and switched out, at all times that temporary traffic signals are being used. This should be done with approval from said authority.
- A minimum clearance of 1.5m (absolute minimum 1.0m) to be maintained for pedestrians on footways. If this cannot be maintained signs to be placed in the c/way with associated coning.

Scale(s) @ Original Size A3

NOT TO SCALE

Revisions

Description	Rev.	Date	By
Original Issue for Comments	P1	06-12-22	
Revisions	P2		
	P3		
	P4		
	P5		

Originator

Designer

Checked

Approved

HA

JB

LS

TEE

Ordnance Survey © Crown Copyright 2012. All rights reserved. Licence Number 100020449

Date

06-12-22

Drawing Number

HA/22679/JB/01